



Aberfoyle Recreation Centre PV System Wiring Diagram

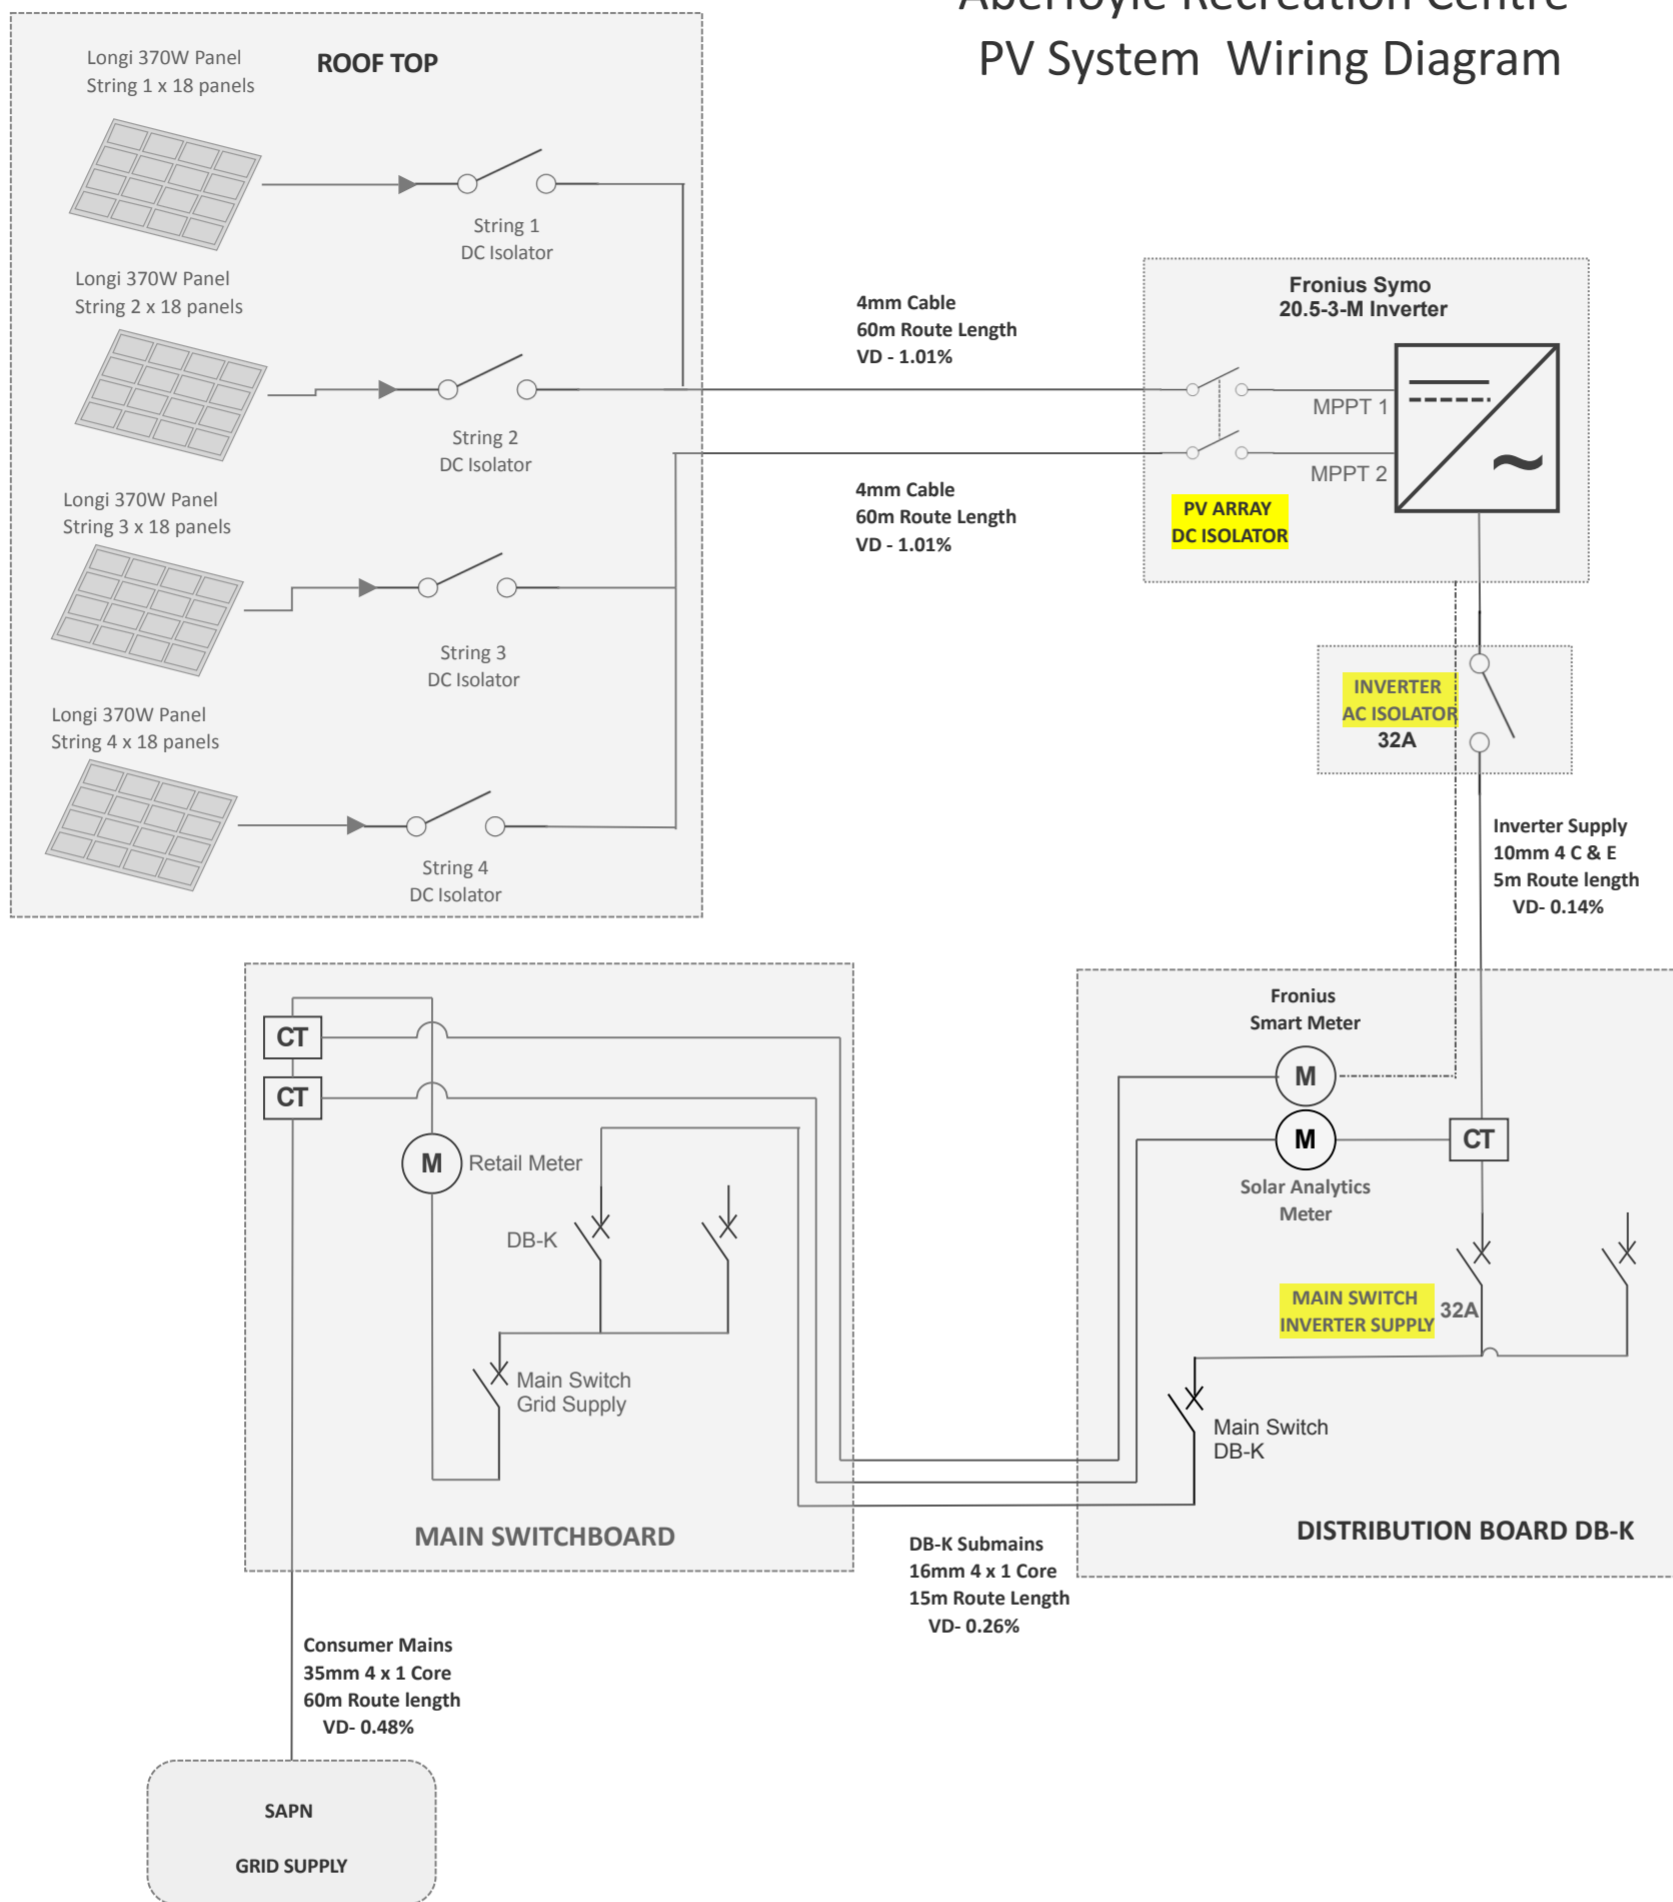

Name:	CITY OF ONKAPARINGA	Drawing:	COO-003	Project:	54710	Drawn:	Peter Smith	Notes:	 11-13 West Thebarton Rd Thebarton, SA 5031 ph: (08)84512120
Location:	ABERFOYLE RC - PV SYSTEM	Scale:	NTS	Date:	26/07/2021	Rev:	1		