


Aldinga PPP School PV System Wiring Diagram

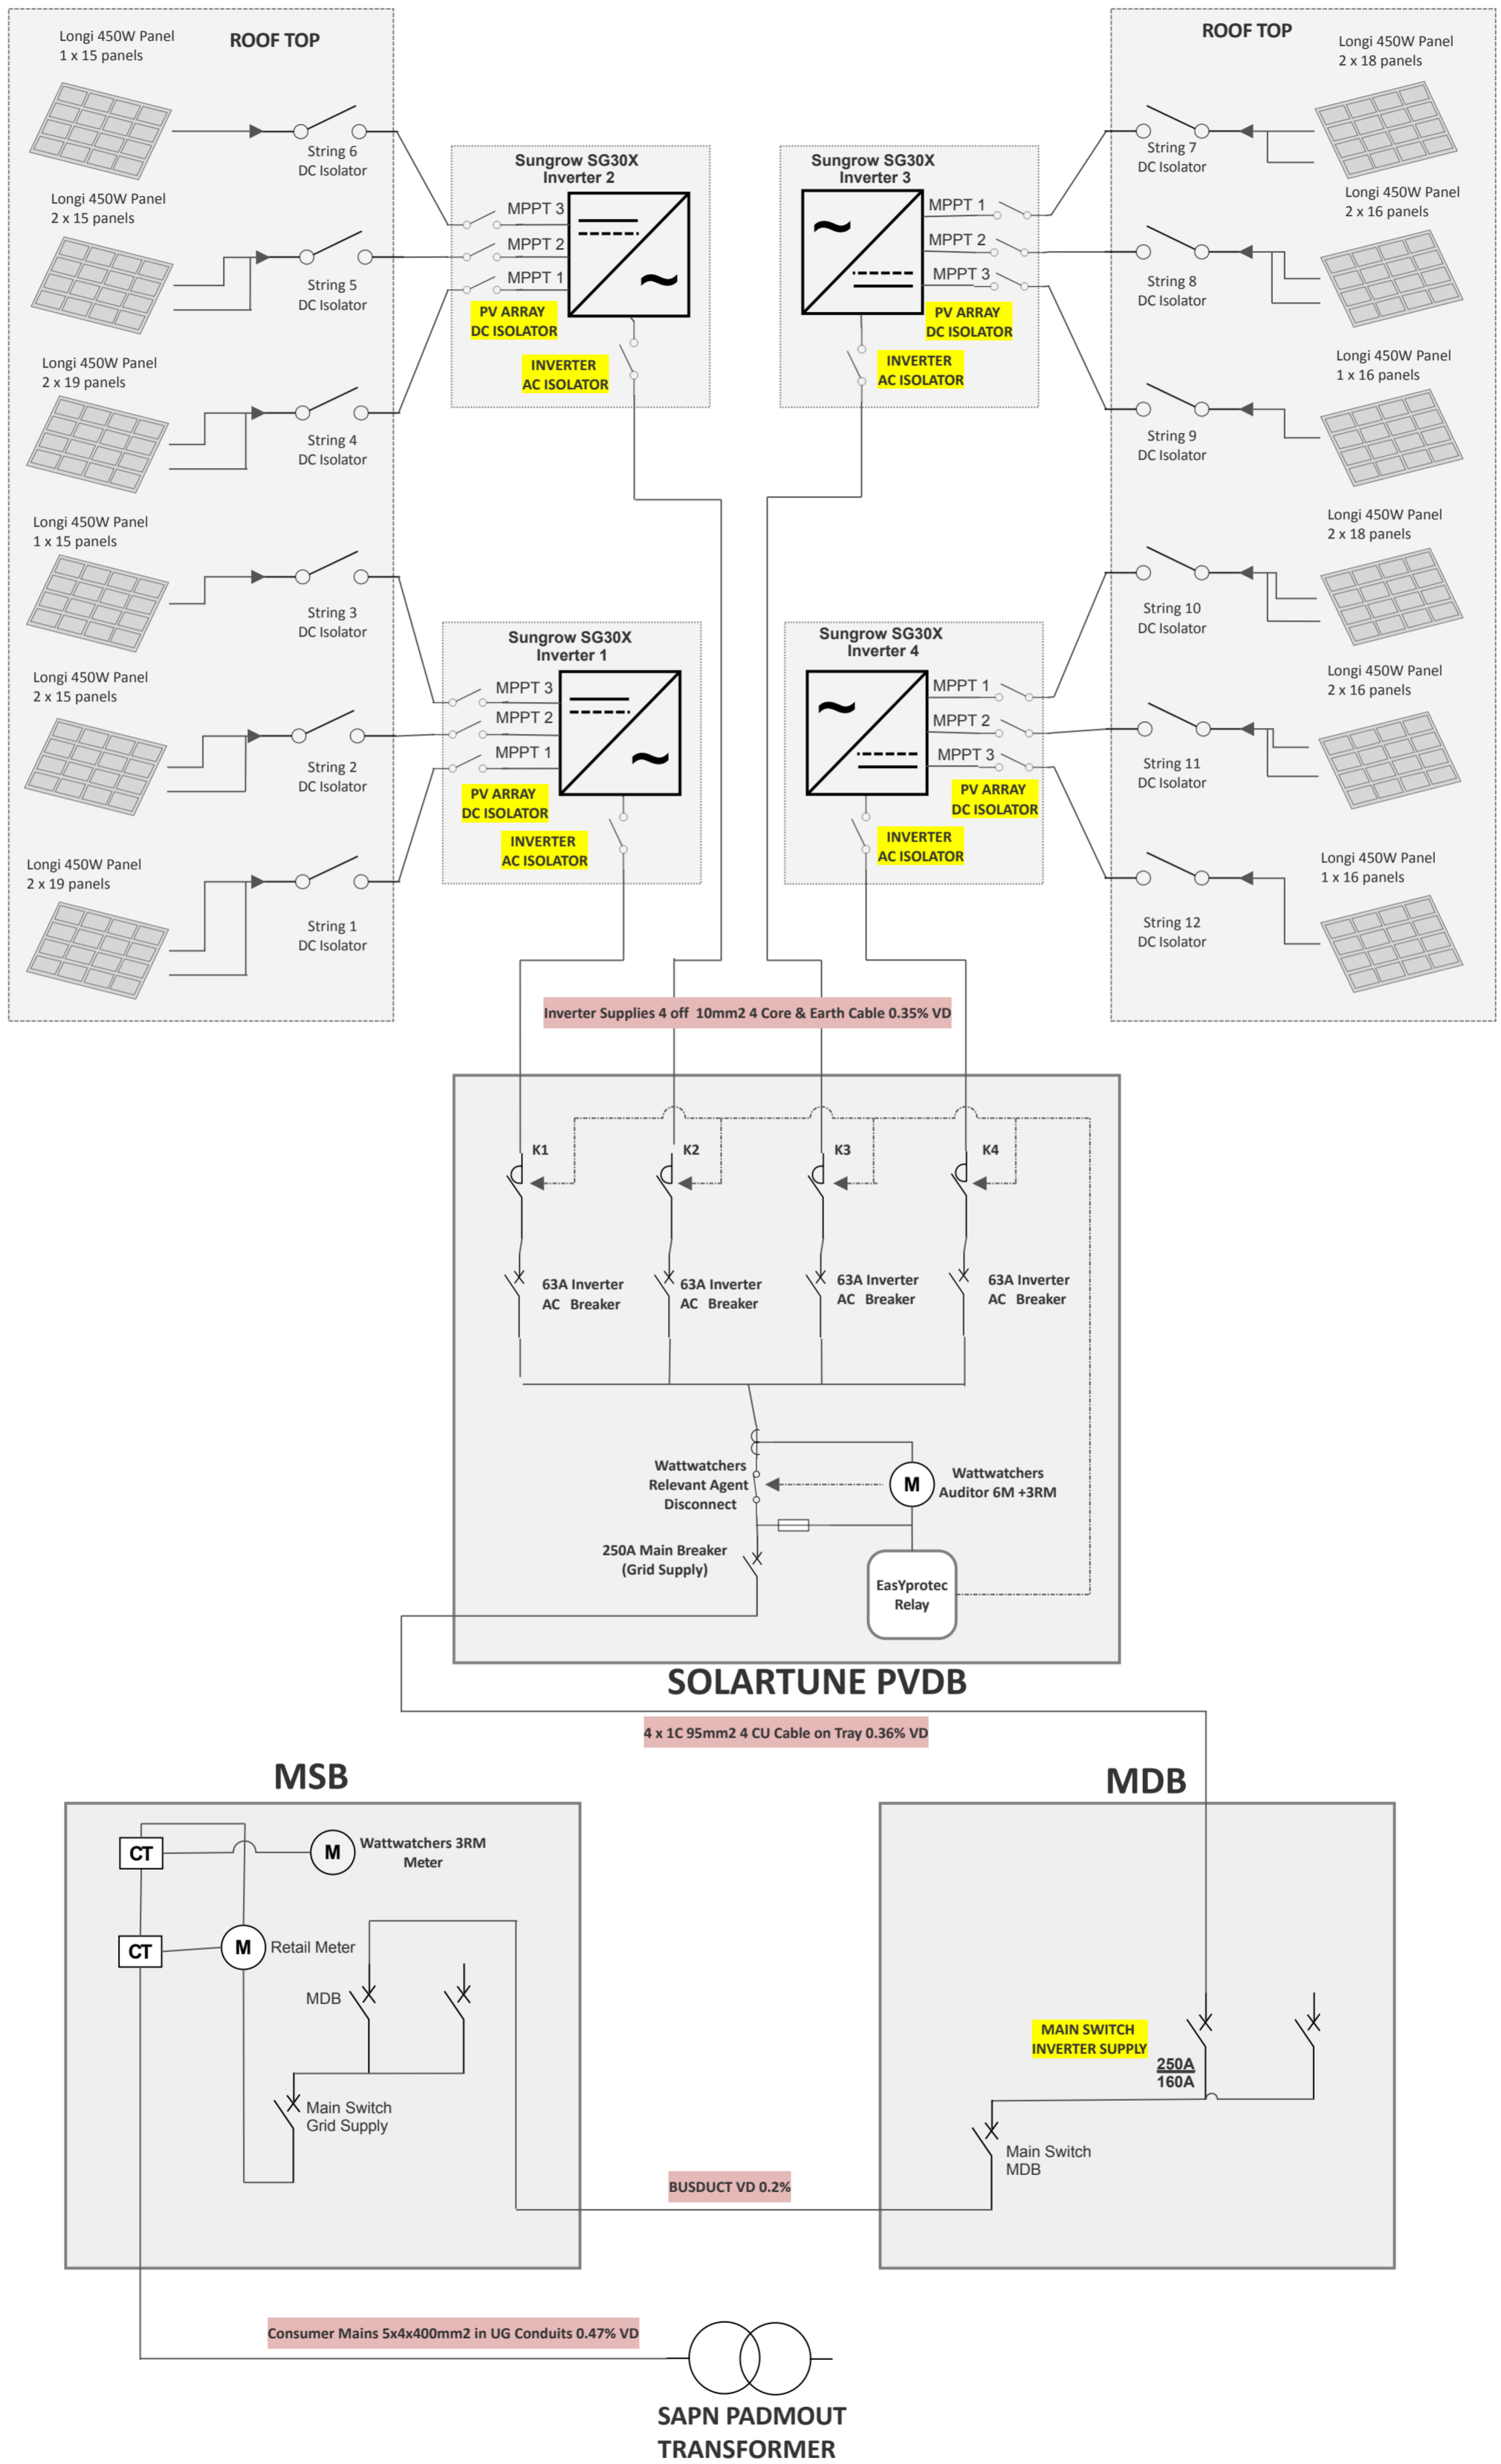

| | | | | | |
|---------------------------------|---------------------|---------------------|-----------------------|--------|--|
| Name: PPP Schools Aldinga | Drawing: PPP-001 | Project: 51821 | Drawn: Peter Smith | Notes: | Westside Group 11-13 West Thebarton Rd Thebarton, SA 5031 ph: (08)84512120 |
| Location: Port Rd Aldinga SA | Scale: NTS | Date: 18/11/2021 | Rev: 1 | | |